
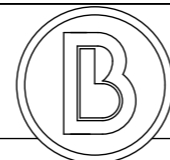


Added Stormwater Storage

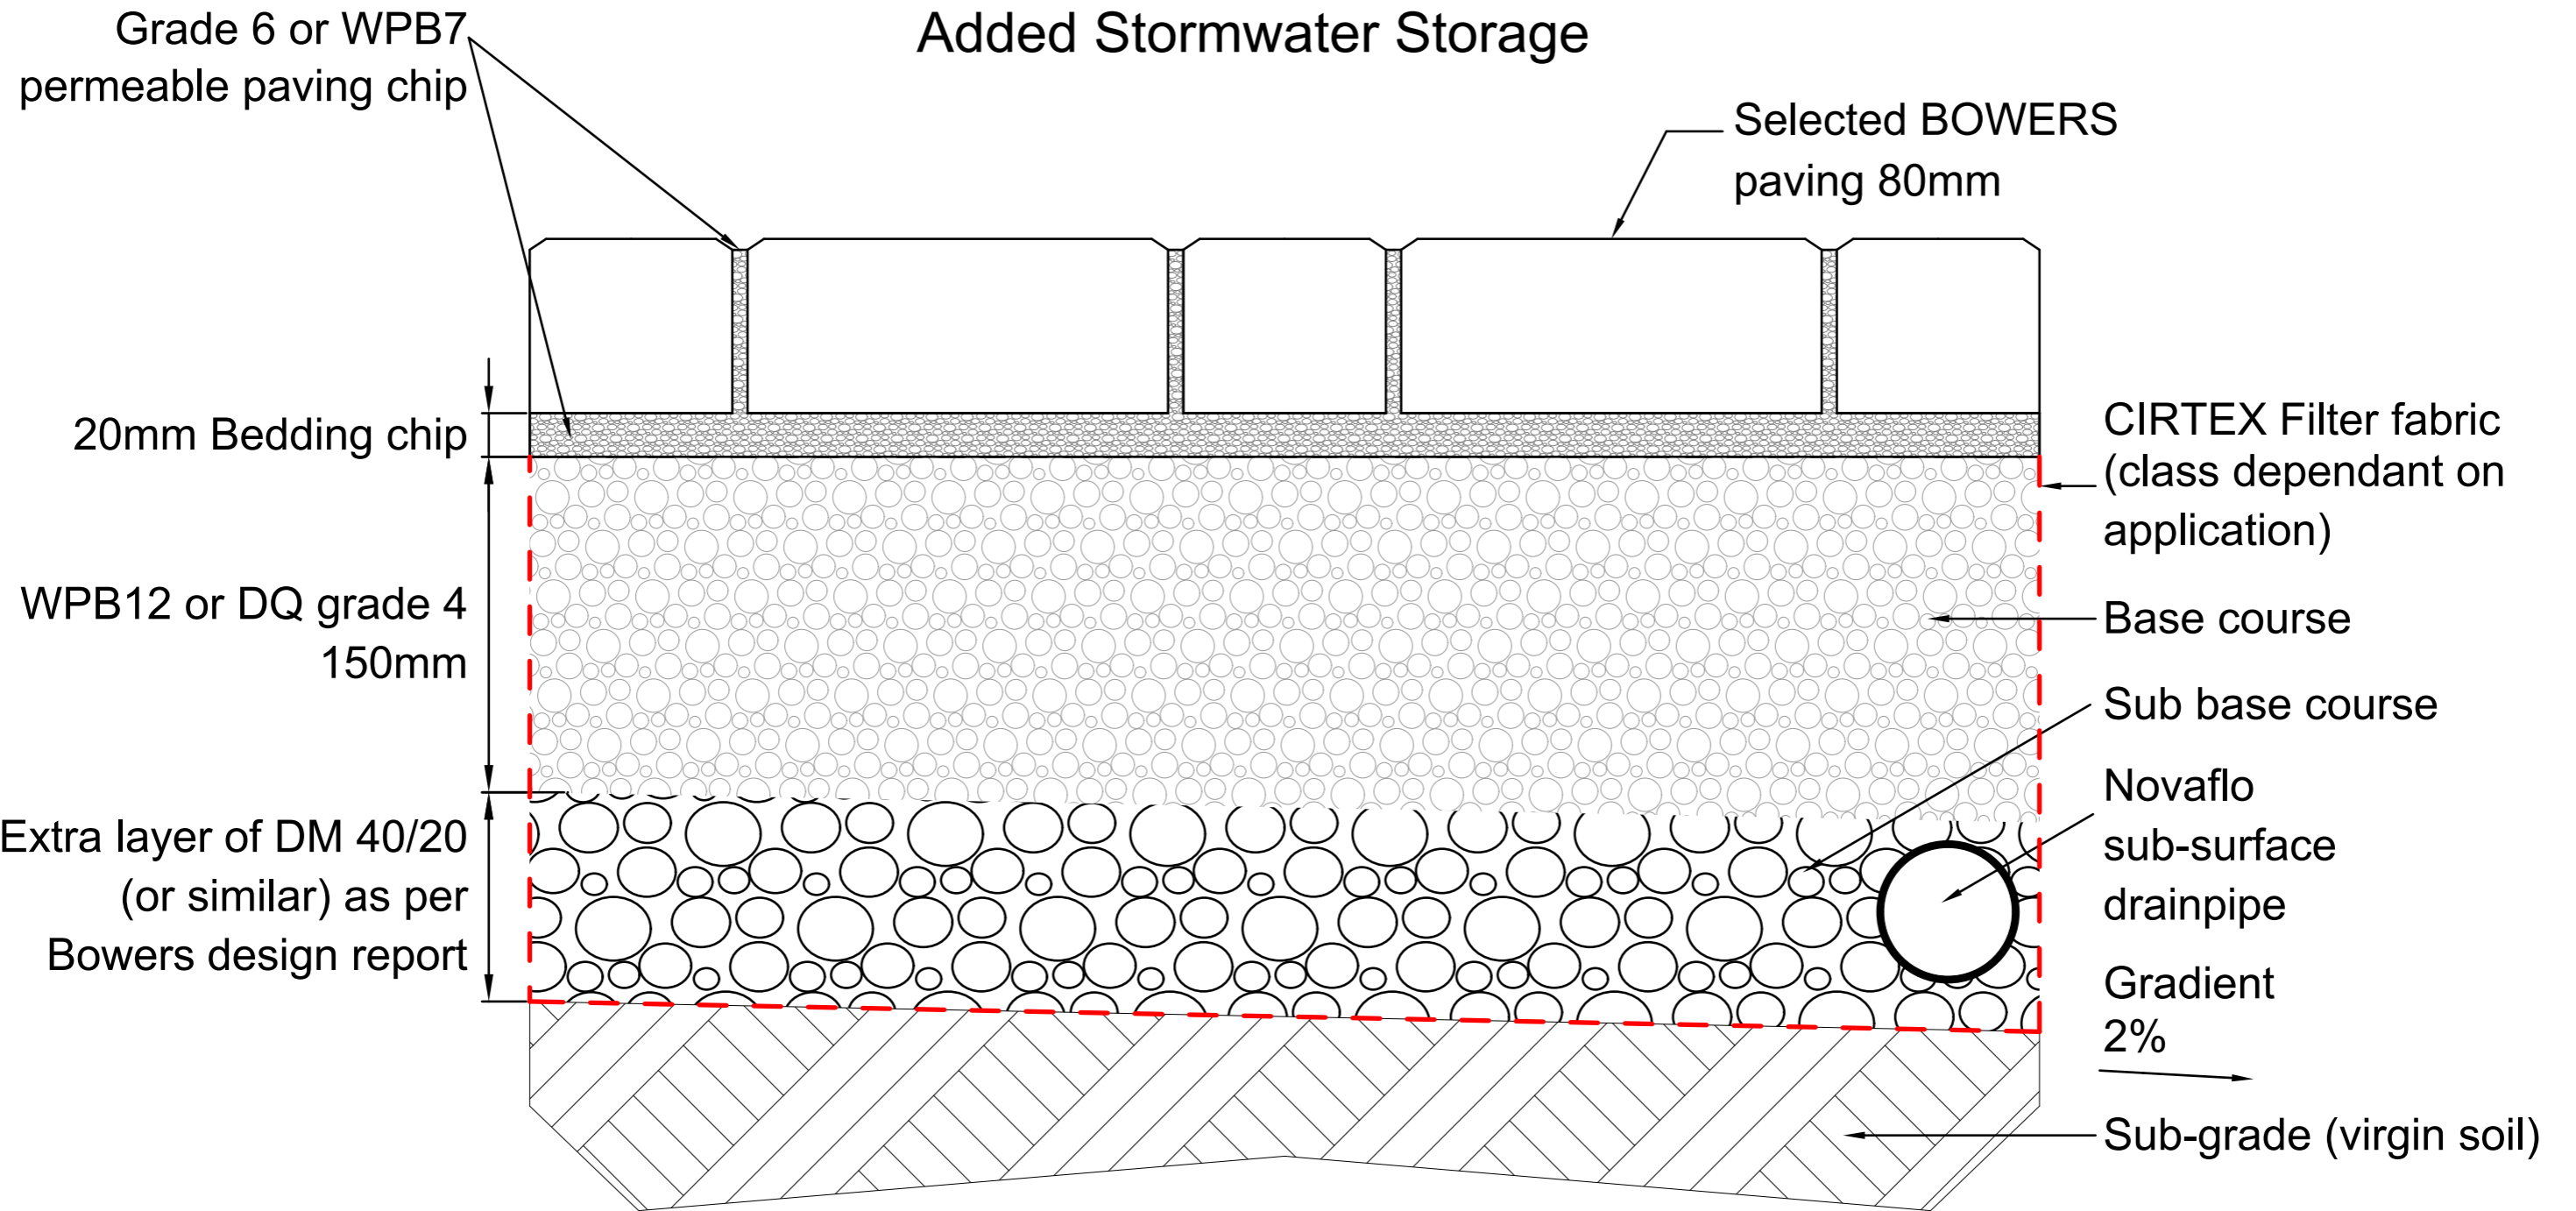

BOWERS

brothers concrete ltd

The purpose of this drawing is for preliminary design only. This drawing should not be used for final design or construction without the certification of a professional registered engineer. © 2018 BOWERS

TITLE: Selected Bowers Paving - Extra Storage

A3

PROJECT No:

N/A

DRAWING No:

Paving 8

DATE:

August 2020

REV:

Rev.B

DESIGNED BY:

BOWERS BROTHERS CONCRETE LTD

SCALE:

Not to Scale