
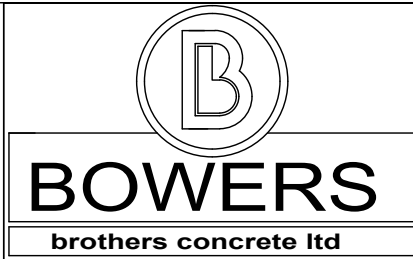


75mm of soil required between overlapping reinforcement for proper anchorage if both layers placed at the same elevation

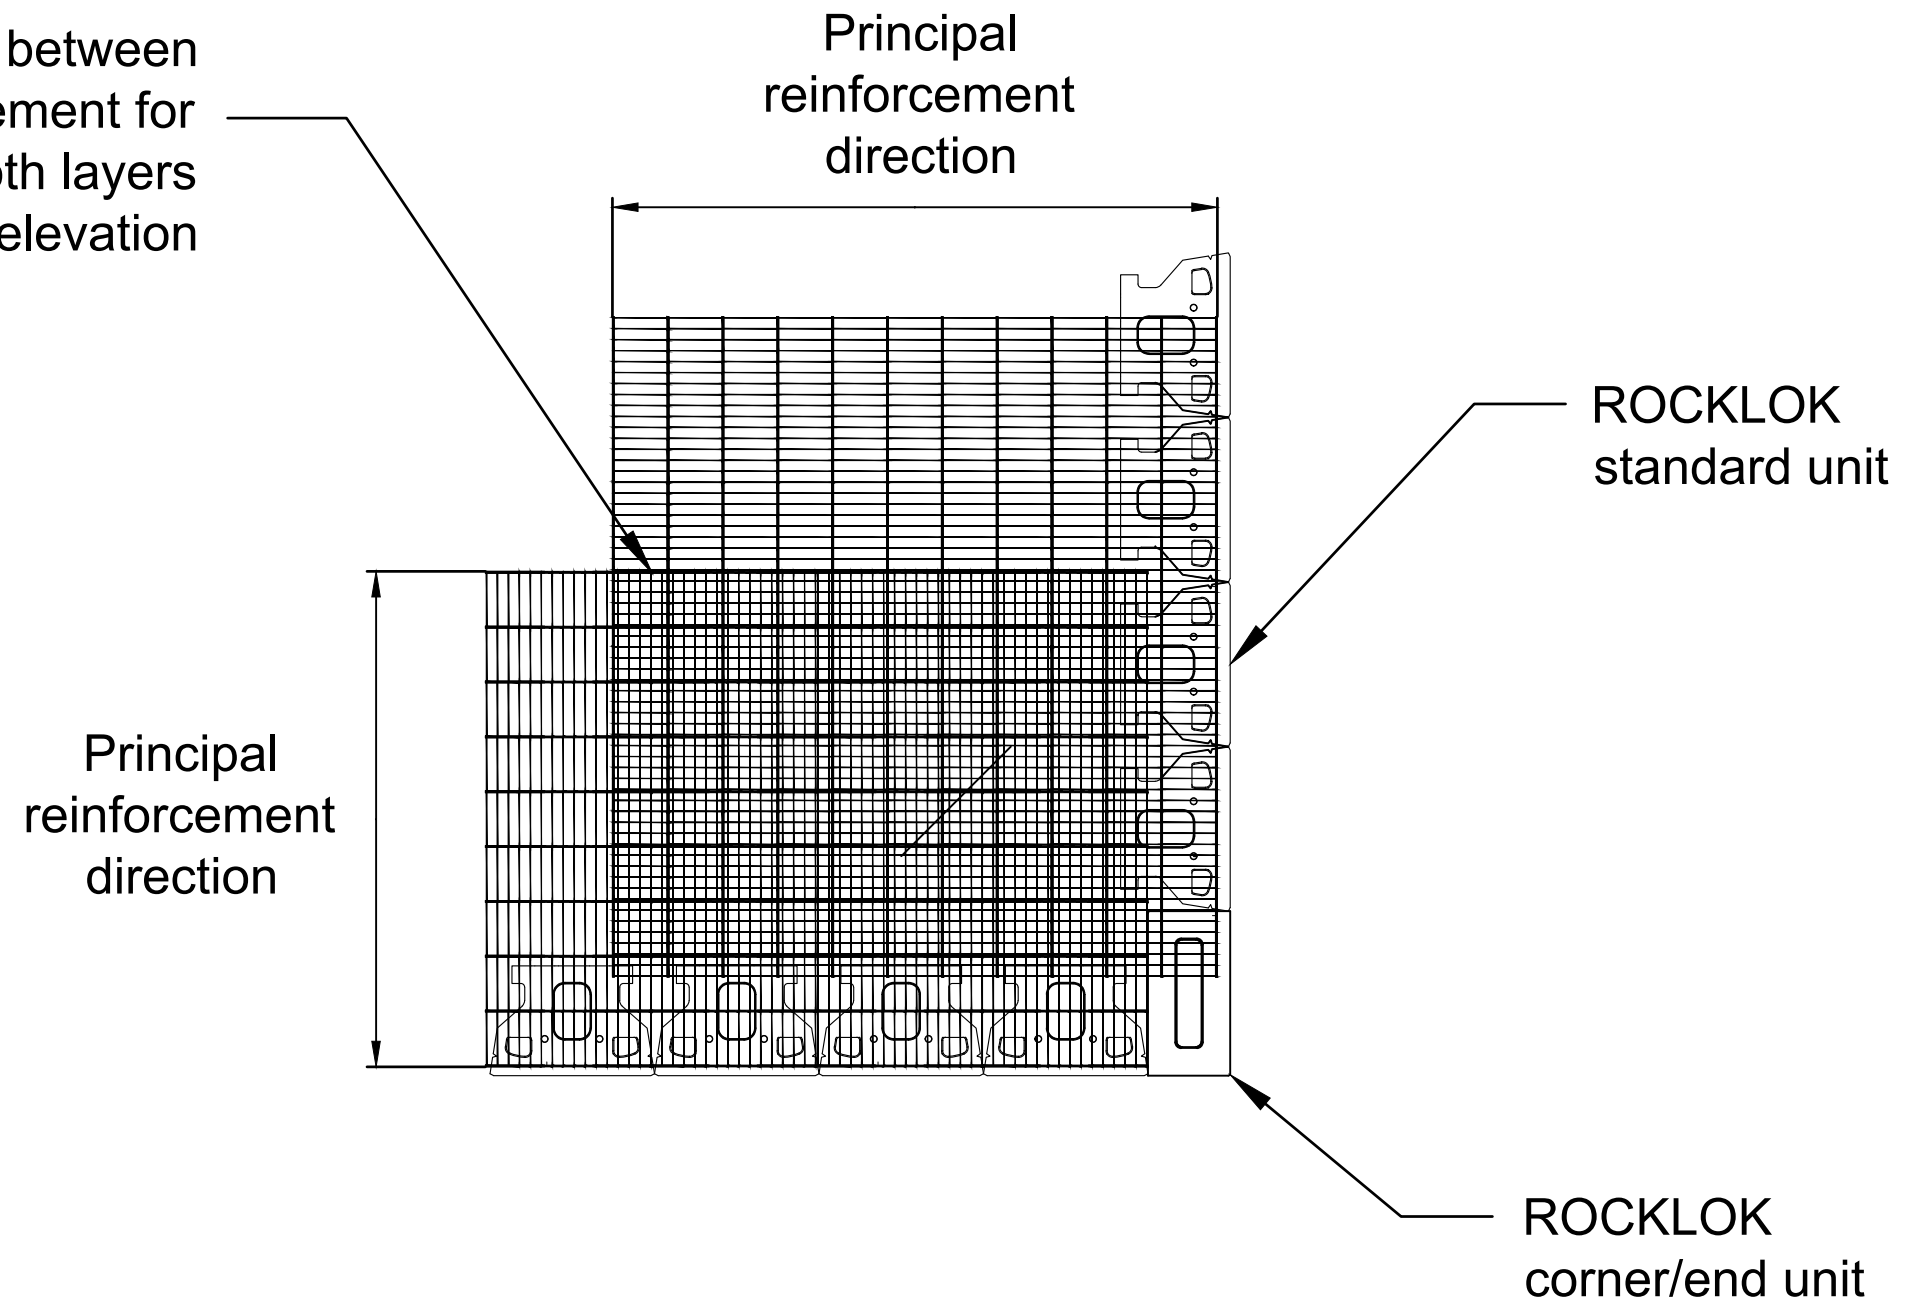

The purpose of this drawing is for preliminary design only. This drawing should not be used for final design or construction without the certification of a professional registered engineer. © 2020 BOWERS

TITLE: Rocklok Outside Corner			A3
PROJECT No: N/A	DRAWING No: Retaining 6	DATE: August 2020	REV: Rev.A
DESIGNED BY: BOWERS BROTHERS CONCRETE LTD			SCALE: Not to Scale