

Grade 6 or WAPP7
permeable paving chip

BOWERS
Aquastone 80mm

20mm Bedding

WAPP12 or DQ grade 4
150mm max



Gradient
2%

Base course

Novaflo
Sub-surface
drainpipe

CIRTEX Filter fabric
(class dependant on application)

Sub-grade (virgin soil)

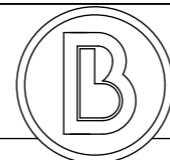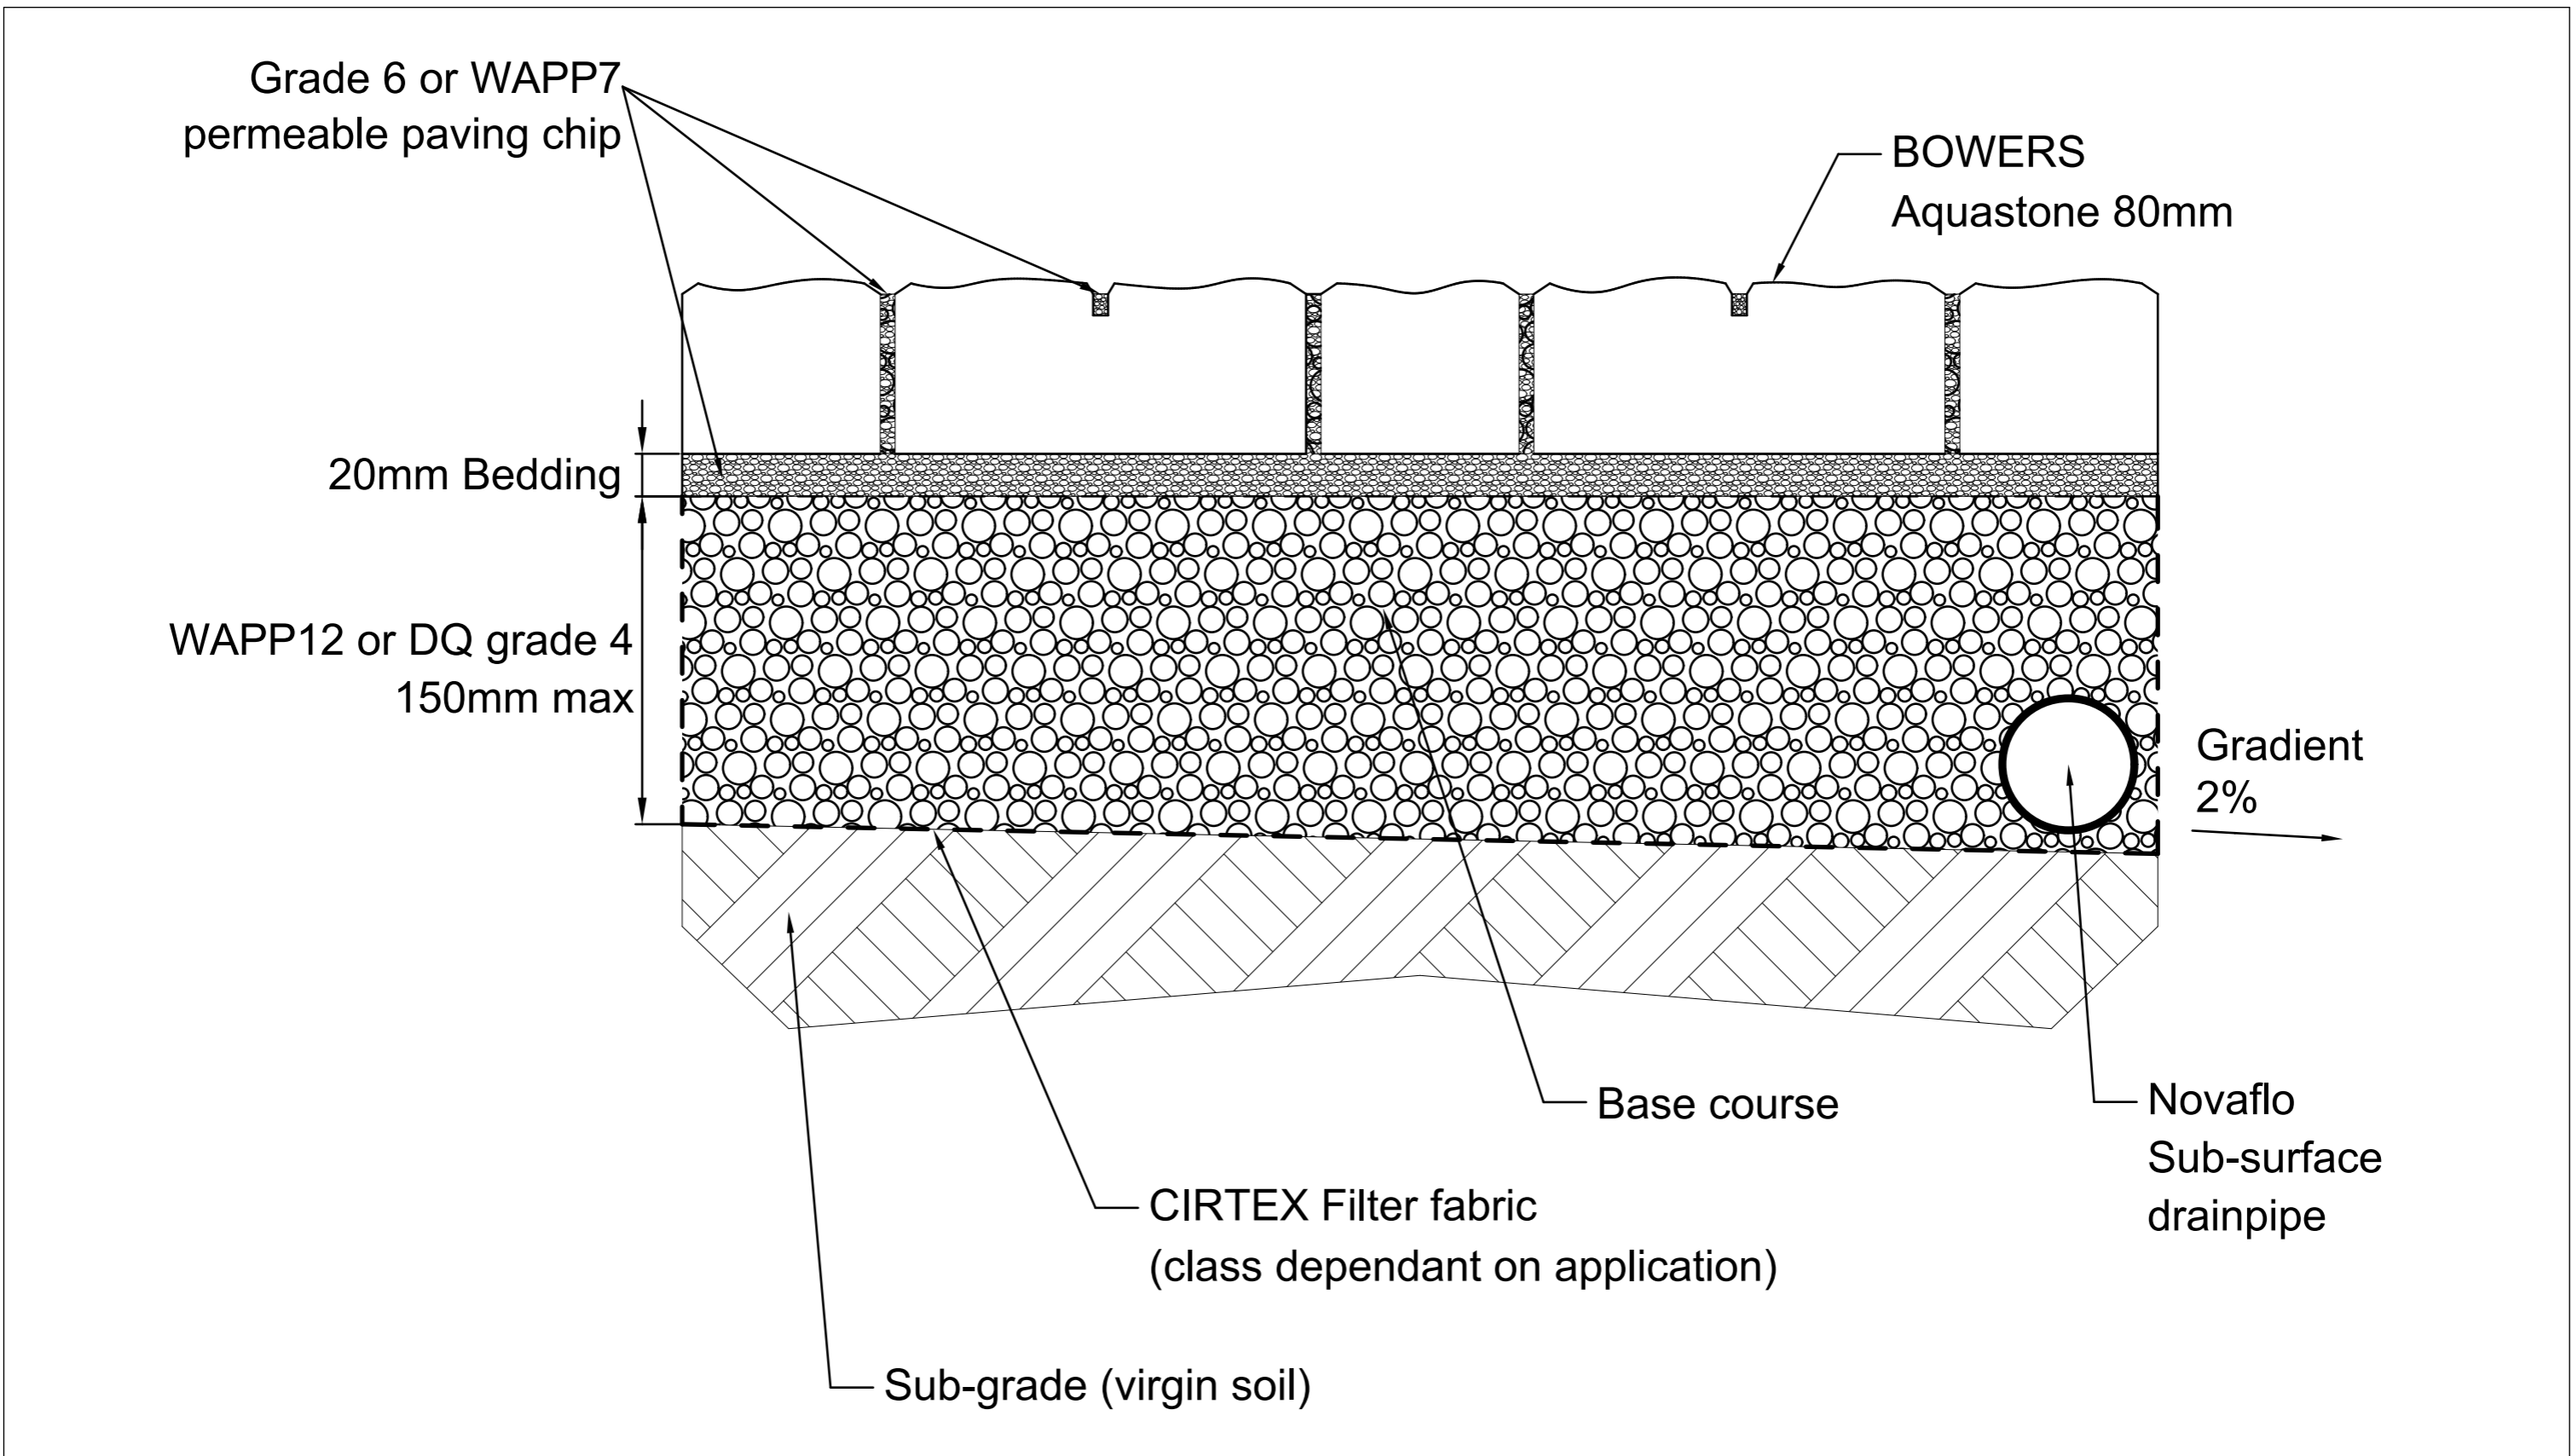

BOWERS

brothers concrete ltd

The purpose of this drawing is for preliminary design only. This drawing should not be used for final design or construction without the certification of a professional registered engineer. © 2018 BOWERS

TITLE:

Bowers Aquastone Paving

A3

PROJECT No:

N/A

DRAWING No:

Paving 4

DATE:

April 2018

REV:

Rev.B

DESIGNED BY:

BOWERS BROTHERS CONCRETE LTD

SCALE:

Not to Scale