


Note:

No-fines concrete is a mix consisting of clean gravel, cement, and water. The cured mix is free draining with a void ratio of 20-30%. Contact the Allan Block engineering department for more information.

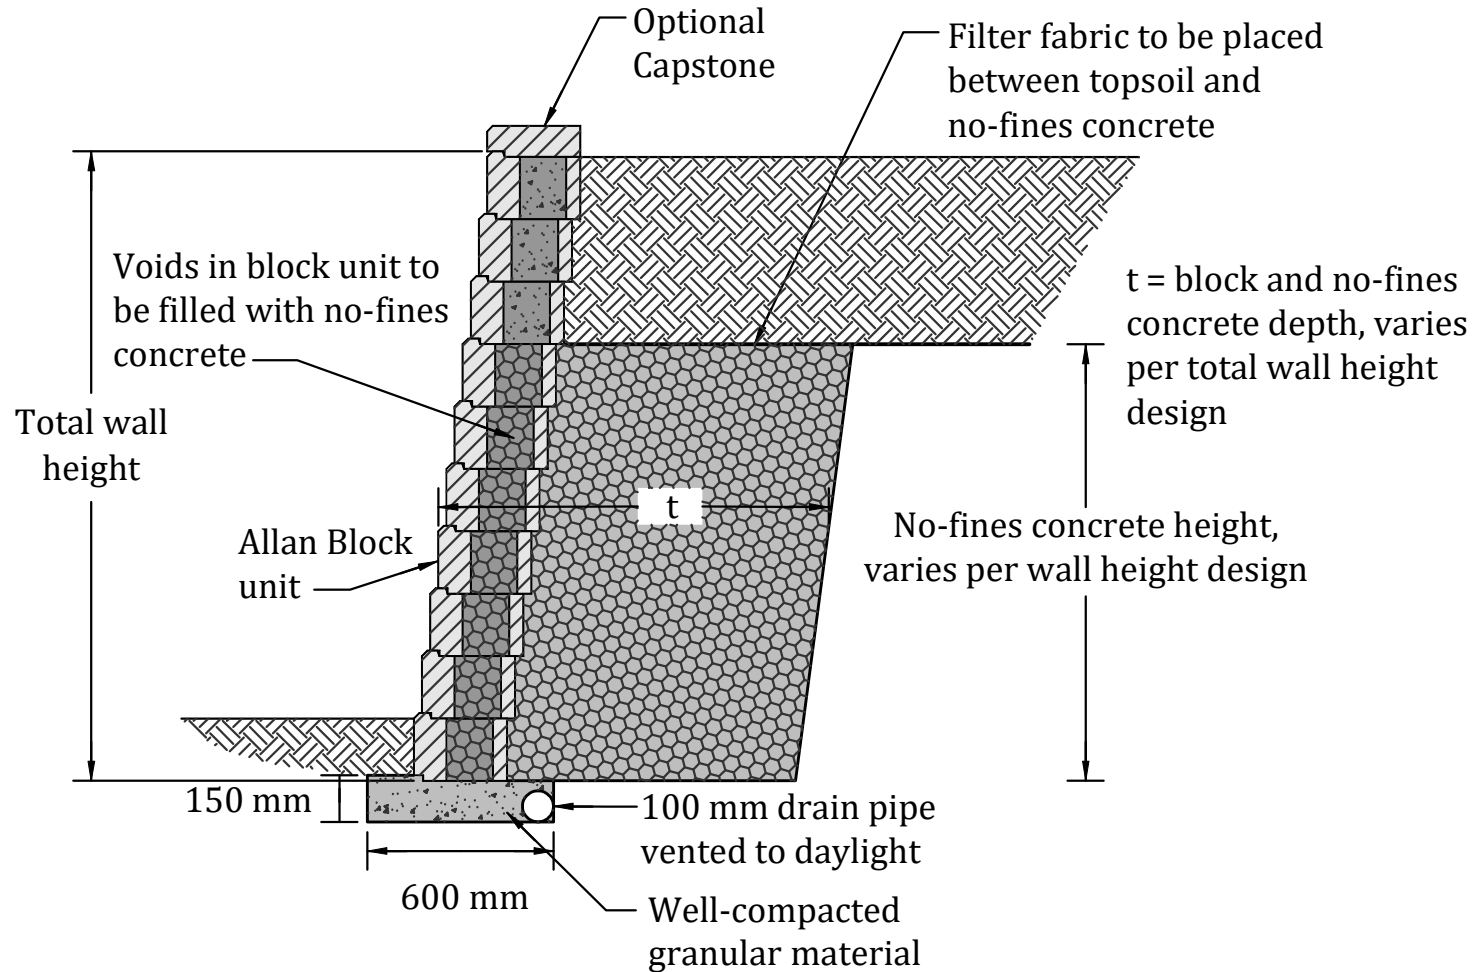

Designed By:

Title:

AB-17 NO-FINES CONCRETE

Date:

Checked By:



ALLAN
BLOCK
allanblock.com

The purpose of this drawing is for preliminary design only. This should not be used for final design or construction without the certification of a professional engineer registered in the state in which the wall will be built. The accuracy and use of details contained in this document are the sole responsibility of the user. The user must verify each detail for accuracy as they pertain to their particular project.

Project No:

Scale:

Not to Scale

© 2021 Allan Block

Drawing No: