



\*Refer to design details:  
Allan Block typical  
section for all other  
notes, details and  
specifications.

\*\*Drainage metal must be placed in  
cores and above lower portion of  
geogrid wrap prior to returning to  
the wall face. Pull tight and place next  
course above to secure.

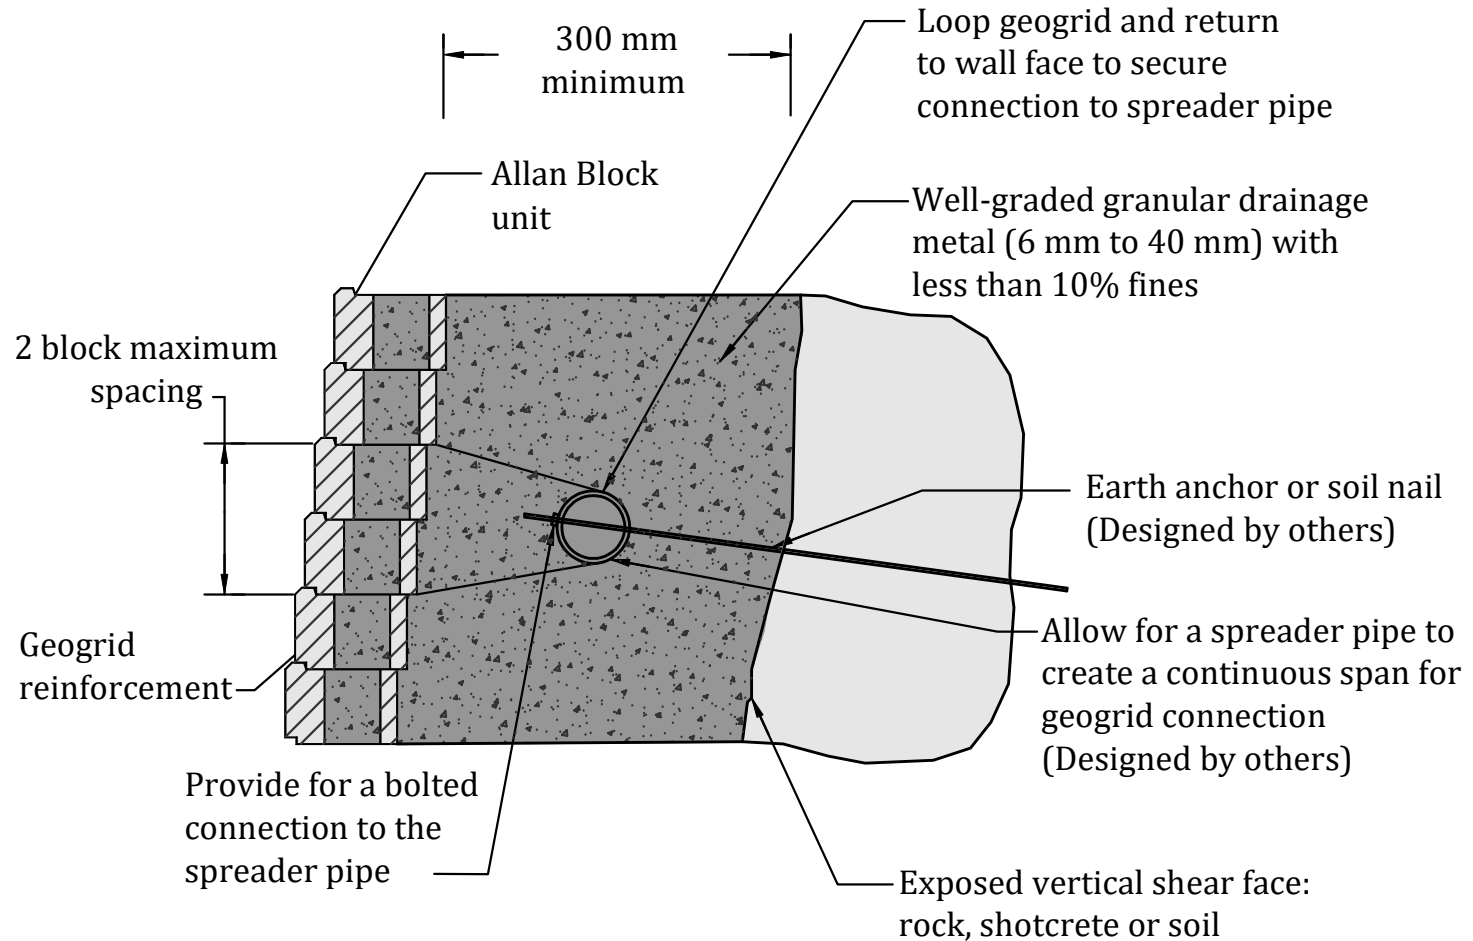

Designed By:	Title: <b>AB-21 ANCHOR CONNECTION</b>	Date:
Checked By:	 The purpose of this drawing is for preliminary design only. This should not be used for final design or construction without the certification of a professional engineer registered in the state in which the wall will be built. The accuracy and use of details contained in this document are the sole responsibility of the user. The user must verify each detail for accuracy as they pertain to their particular project. © 2021 Allan Block	Project No:
Scale: Not to Scale		allanblock.com