


STEP UP THE AGGREGATE BASE AND THE PANEL BLOCK ONE COURSE AT THE POST LOCATIONS AS REQUIRED, USE A HALF PANEL BLOCK AS A SPACER

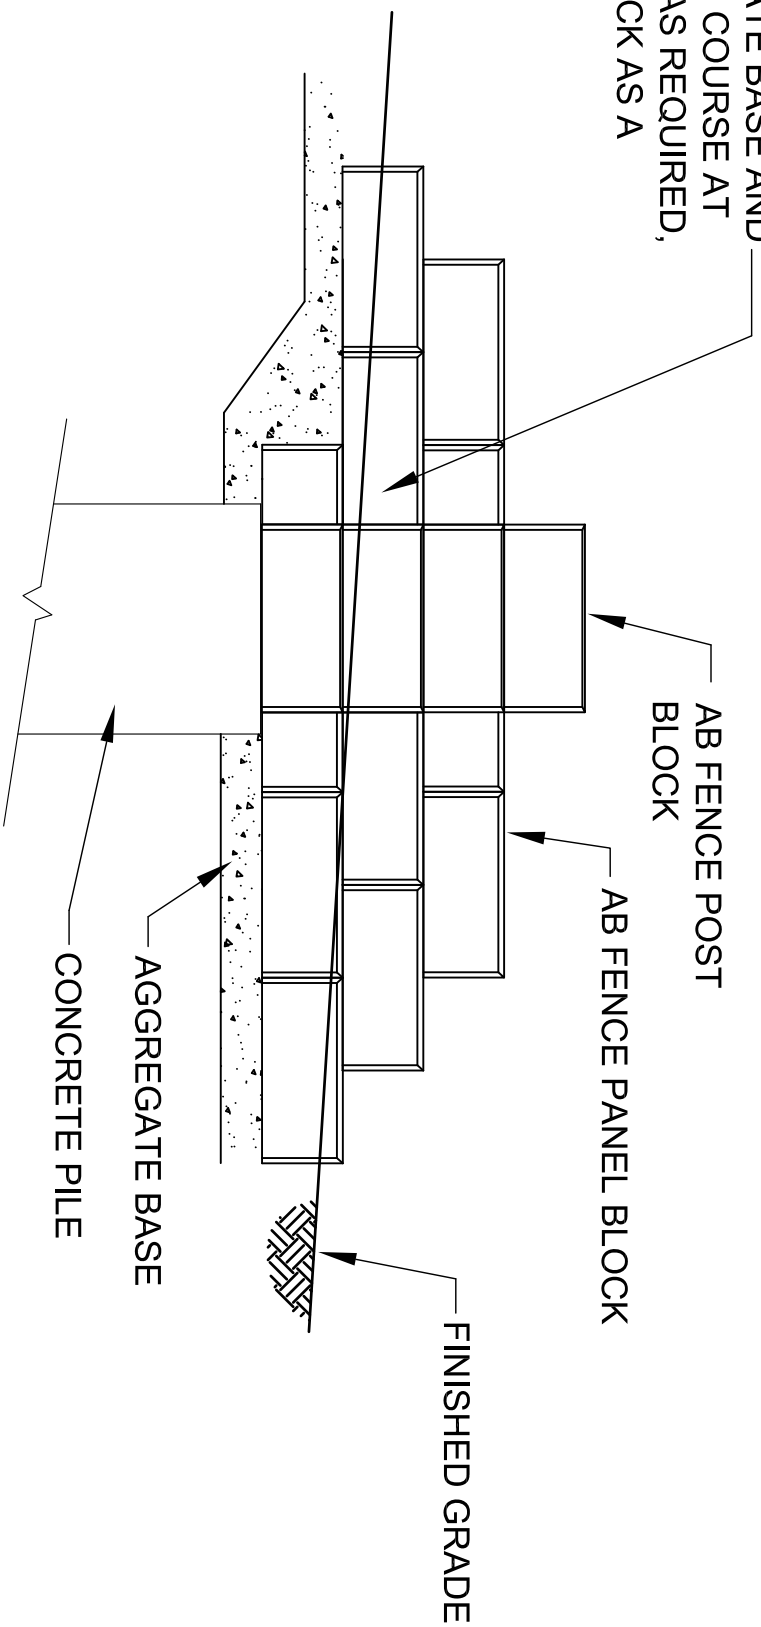

Designed By:

Title:

STEP DOWN AT POST

Date:

Checked By:

Project No:

Scale:
NOT TO SCALE



The purpose of this drawing is for preliminary design only. This drawing should not be used for final design or construction without the certification of a professional engineer registered in the state in which the fence will be built. The accuracy and use of details contained in this document are the sole responsibility of the user. The user must verify each detail for accuracy as they pertain to their particular project.

© 2005 Allain Block

Drawing No: