
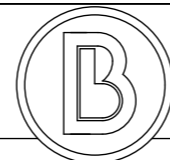


# Stabilising Platform for Weak Sub-grades

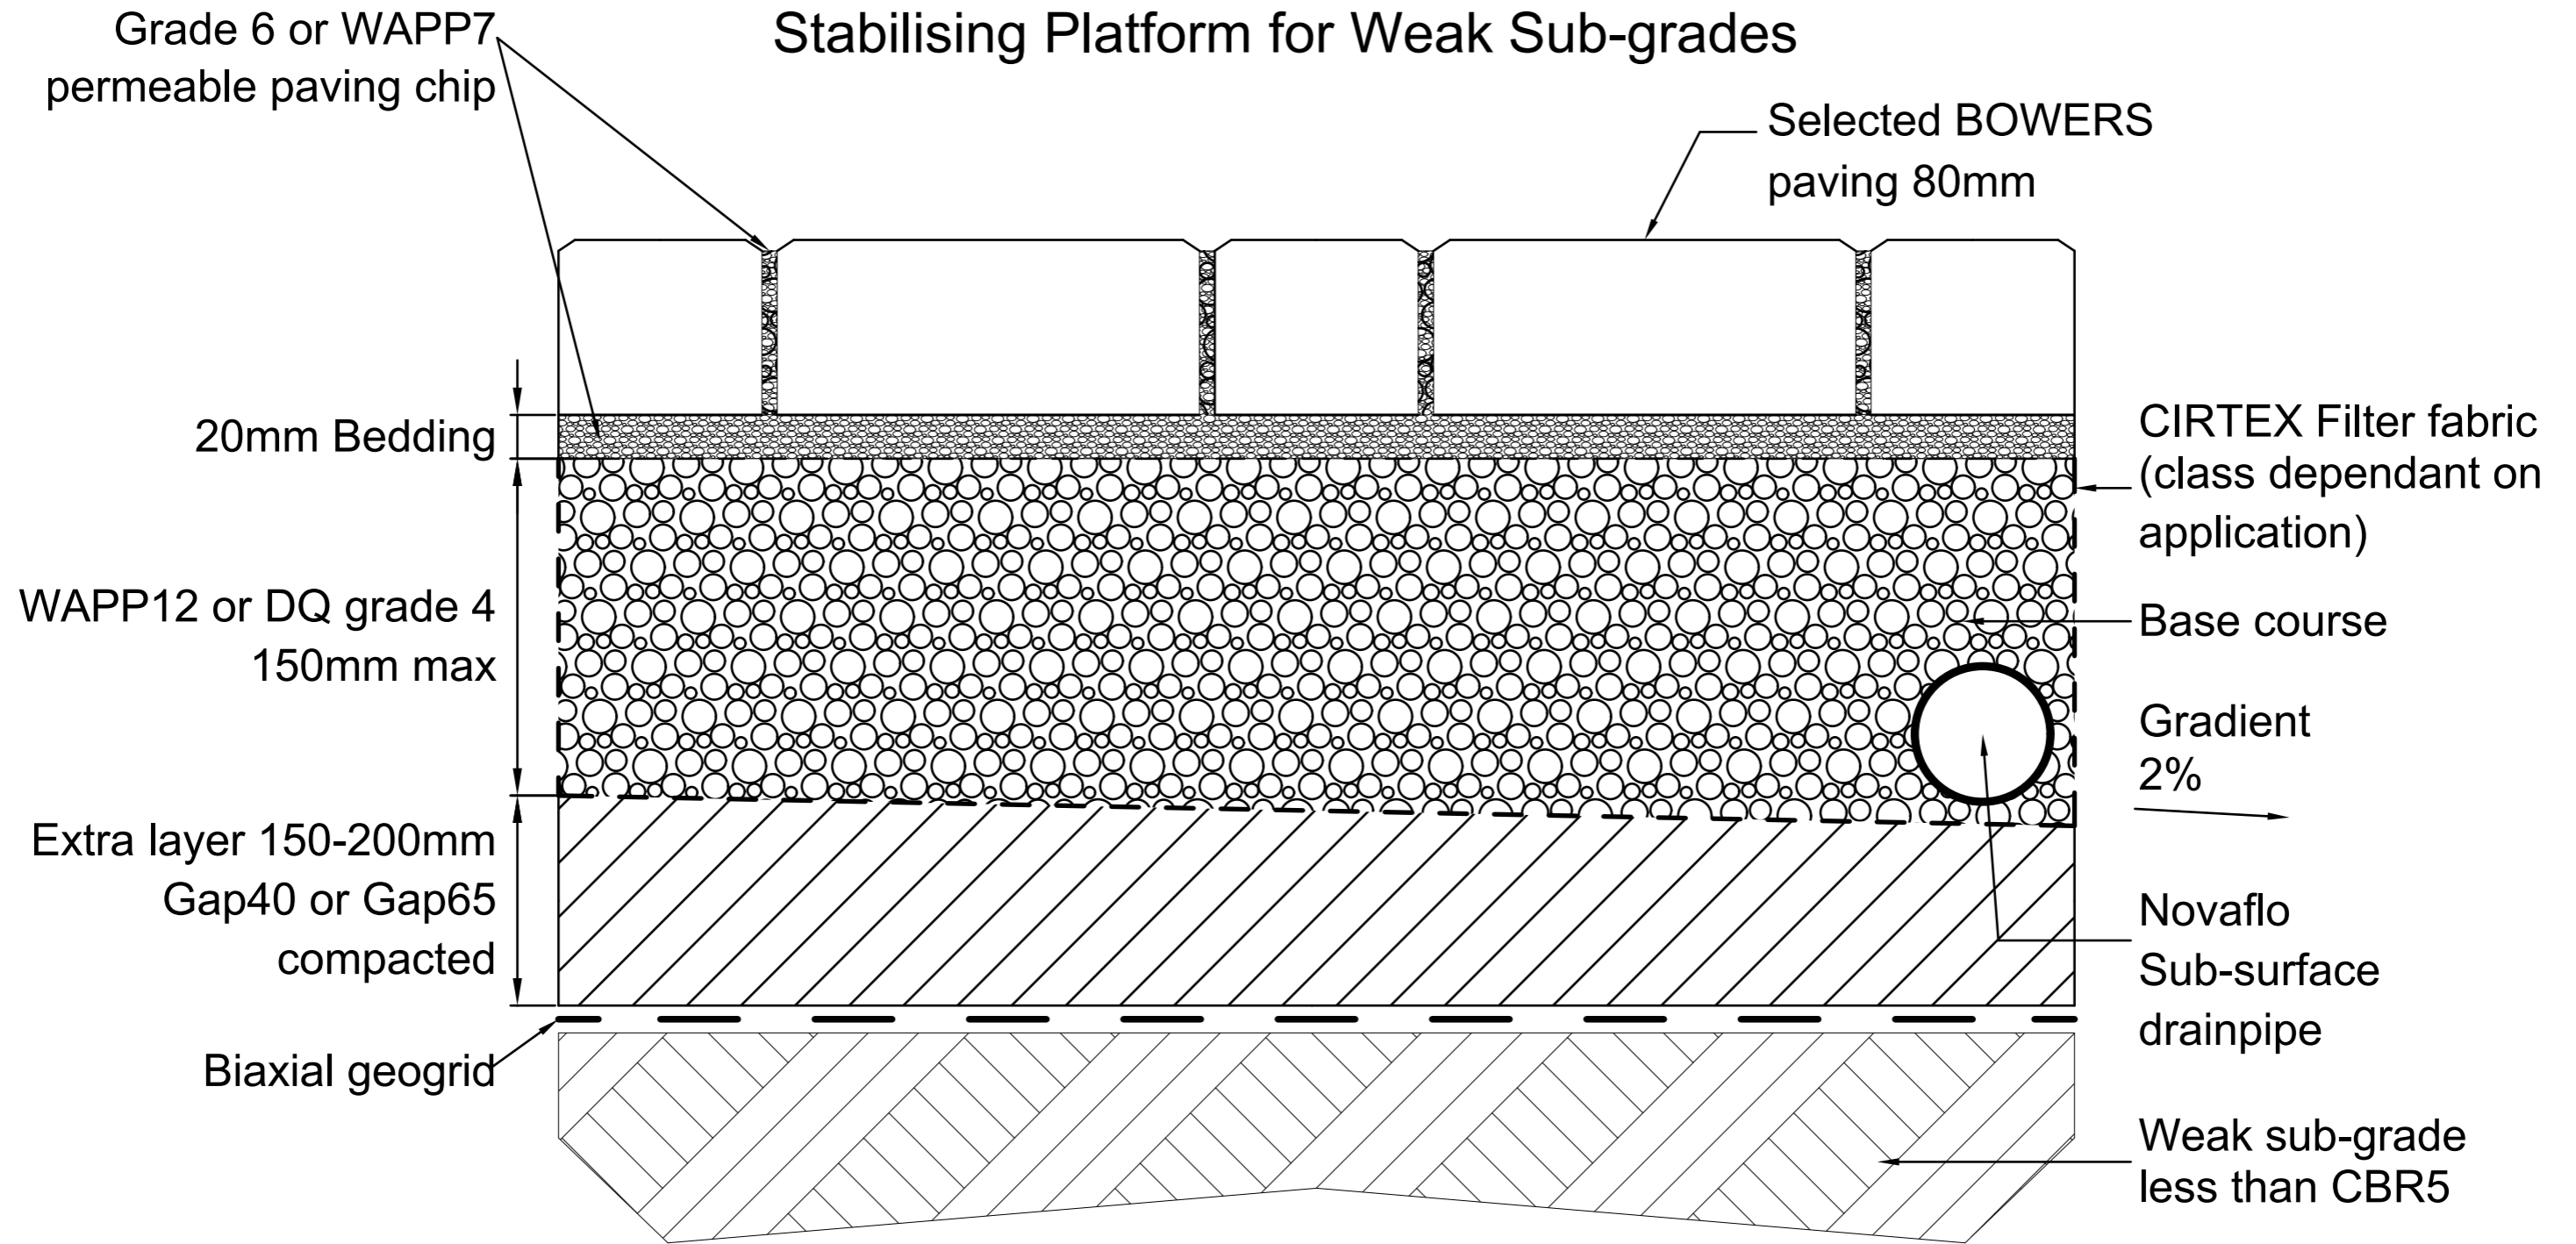

**BOWERS**

brothers concrete ltd

The purpose of this drawing is for preliminary design only. This drawing should not be used for final design or construction without the certification of a professional registered engineer. © 2018 BOWERS

TITLE:

**Selected Bowers Paving - Soft Soil**

**A3**

PROJECT No:

N/A

DRAWING No:

Paving 5

DATE:

April 2018

REV:

Rev.B

DESIGNED BY:

BOWERS BROTHERS CONCRETE LTD

SCALE:

Not to Scale