

Grade 6 or WPB7 permeable paving chip

Selected BOWERS paving 80mm



20mm Bedding chip

WPB12 or DQ grade 4  
150mm max.

Base course

CIRTEX Filter fabric  
(class dependant on application)

Sub-grade (virgin soil)

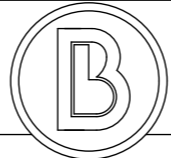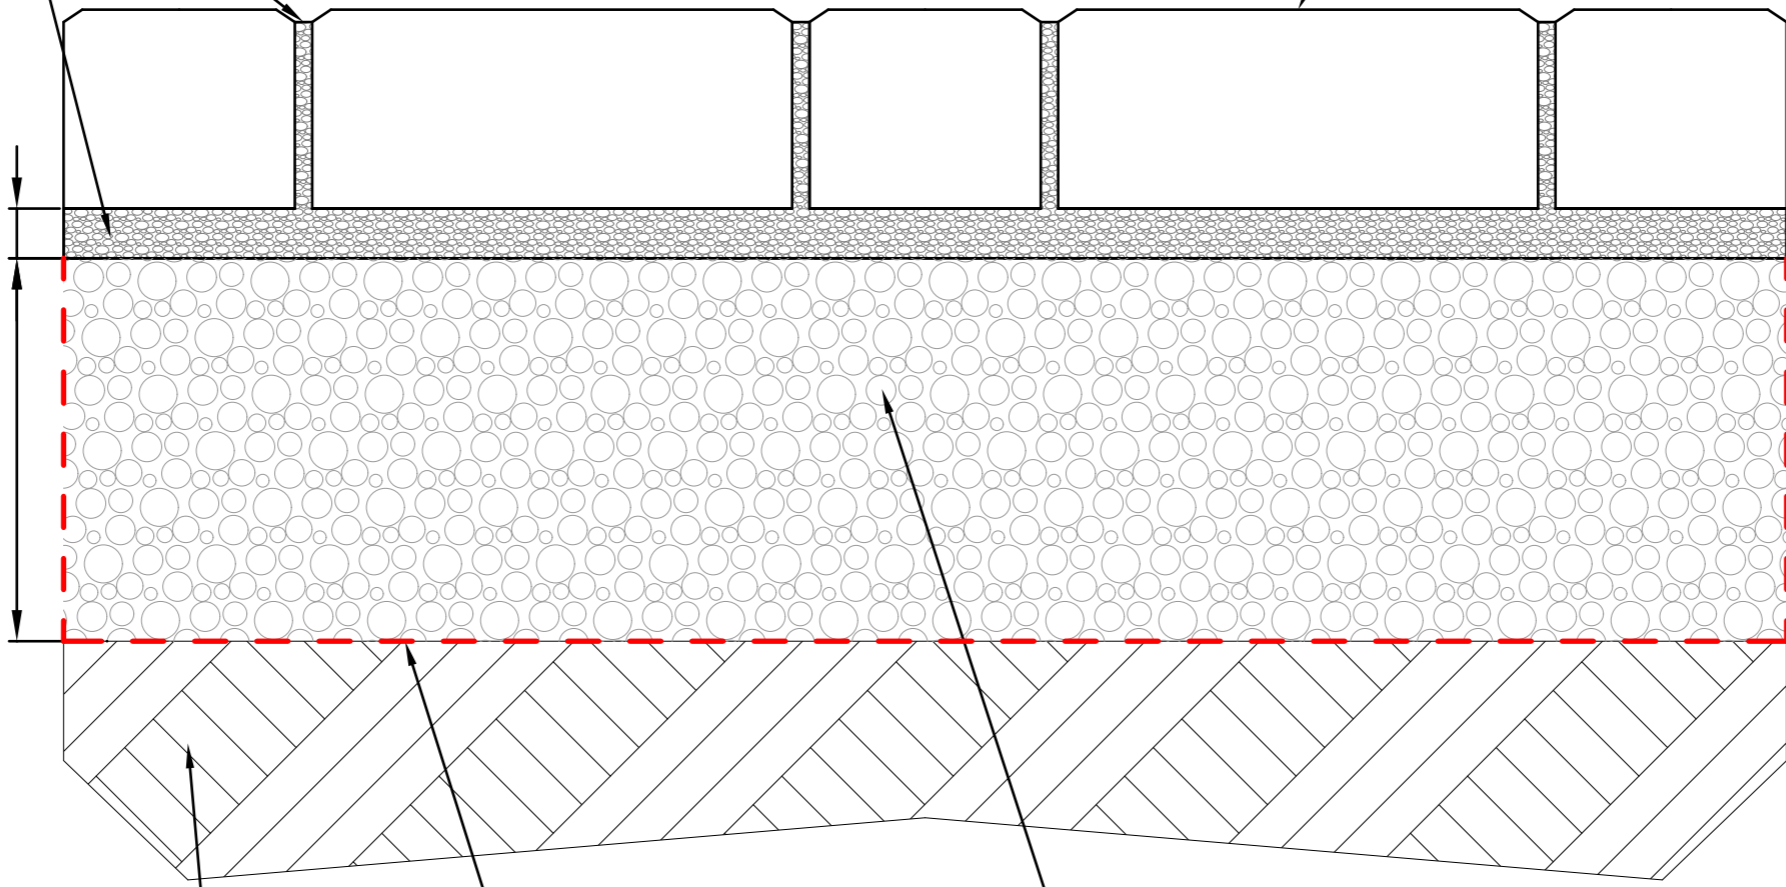

**BOWERS**

brothers concrete ltd

The purpose of this drawing is for preliminary design only. This drawing should not be used for final design or construction without the certification of a professional registered engineer. © 2018 BOWERS

**TITLE:**  
Bowers Permeable Paving -  
No Subdrain

A3

**PROJECT No:**  
N/A

**DRAWING No:**  
Paving 7

**DATE:**  
August 2020

**REV:**  
Rev.B

**DESIGNED BY:**  
BOWERS BROTHERS CONCRETE LTD

**SCALE:**  
Not to Scale