
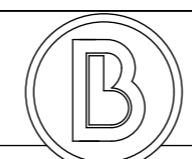


Platform for Water Sensitive Sub-grades

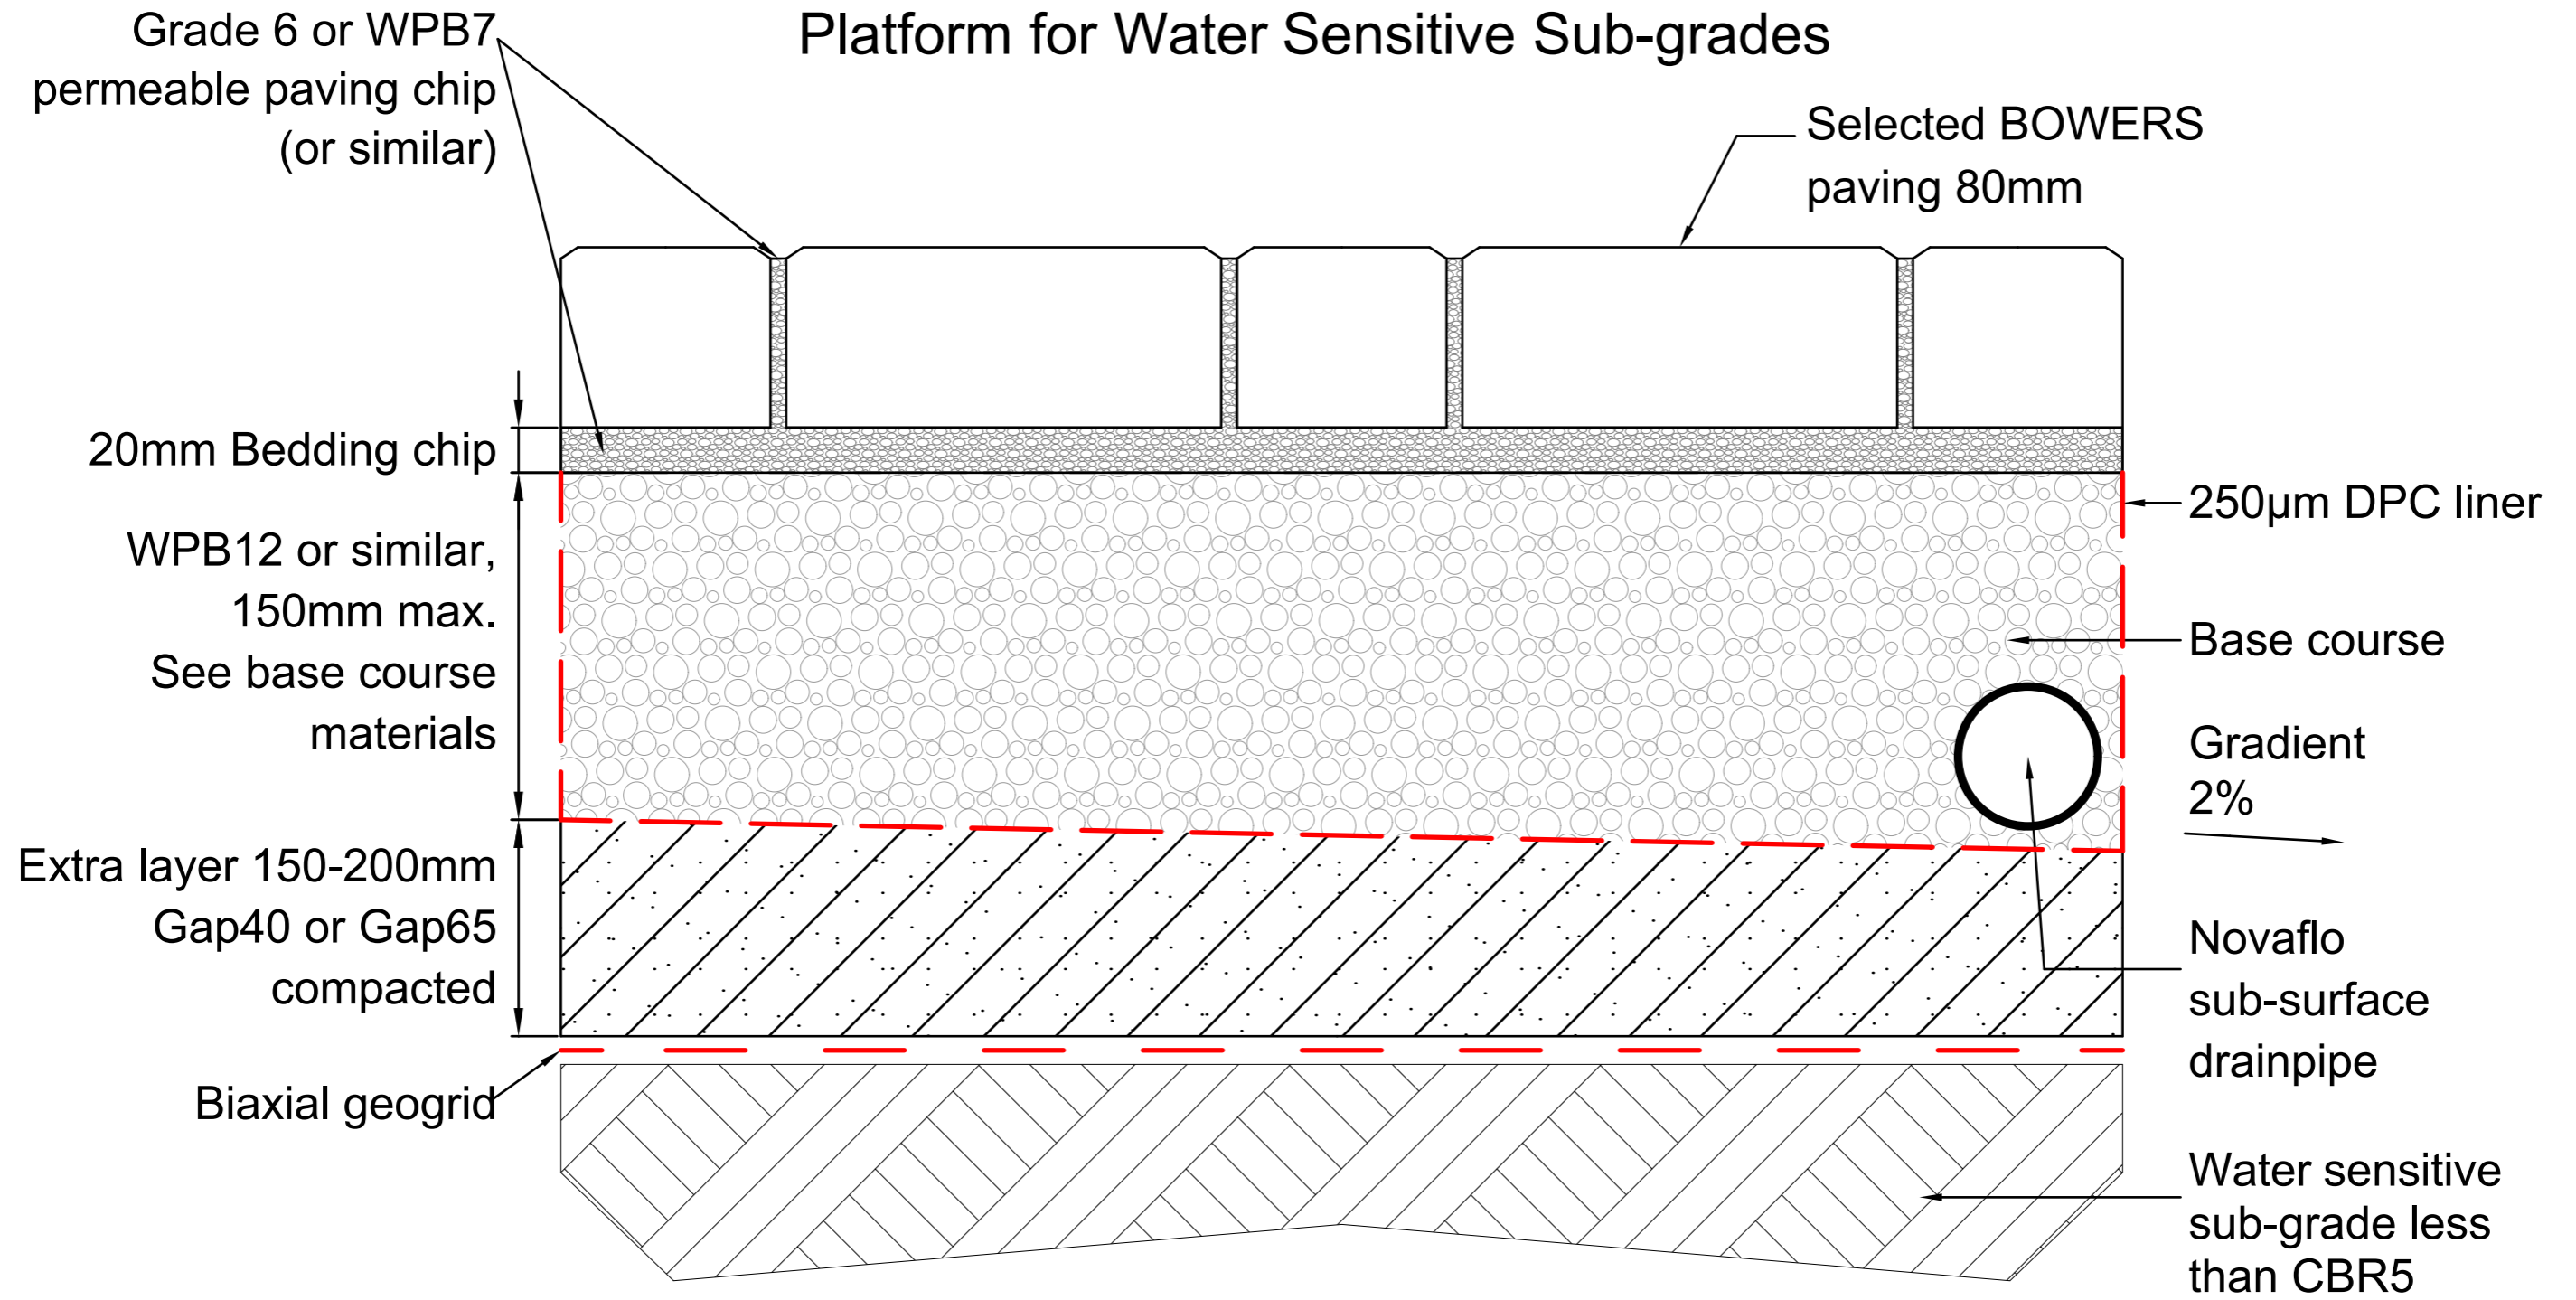

BOWERS
brothers concrete ltd

The purpose of this drawing is for preliminary design only. This drawing should not be used for final design or construction without the certification of a professional registered engineer. © 2018 BOWERS

TITLE: Selected Bowers Paving - Water Sensitive Sub-grade			A3
PROJECT No: N/A	DRAWING No: Paving 10	DATE: August 2020	REV: Rev.A
DESIGNED BY: BOWERS BROTHERS CONCRETE LTD			SCALE: Not to Scale