




BOWERS
brothers concrete ltd

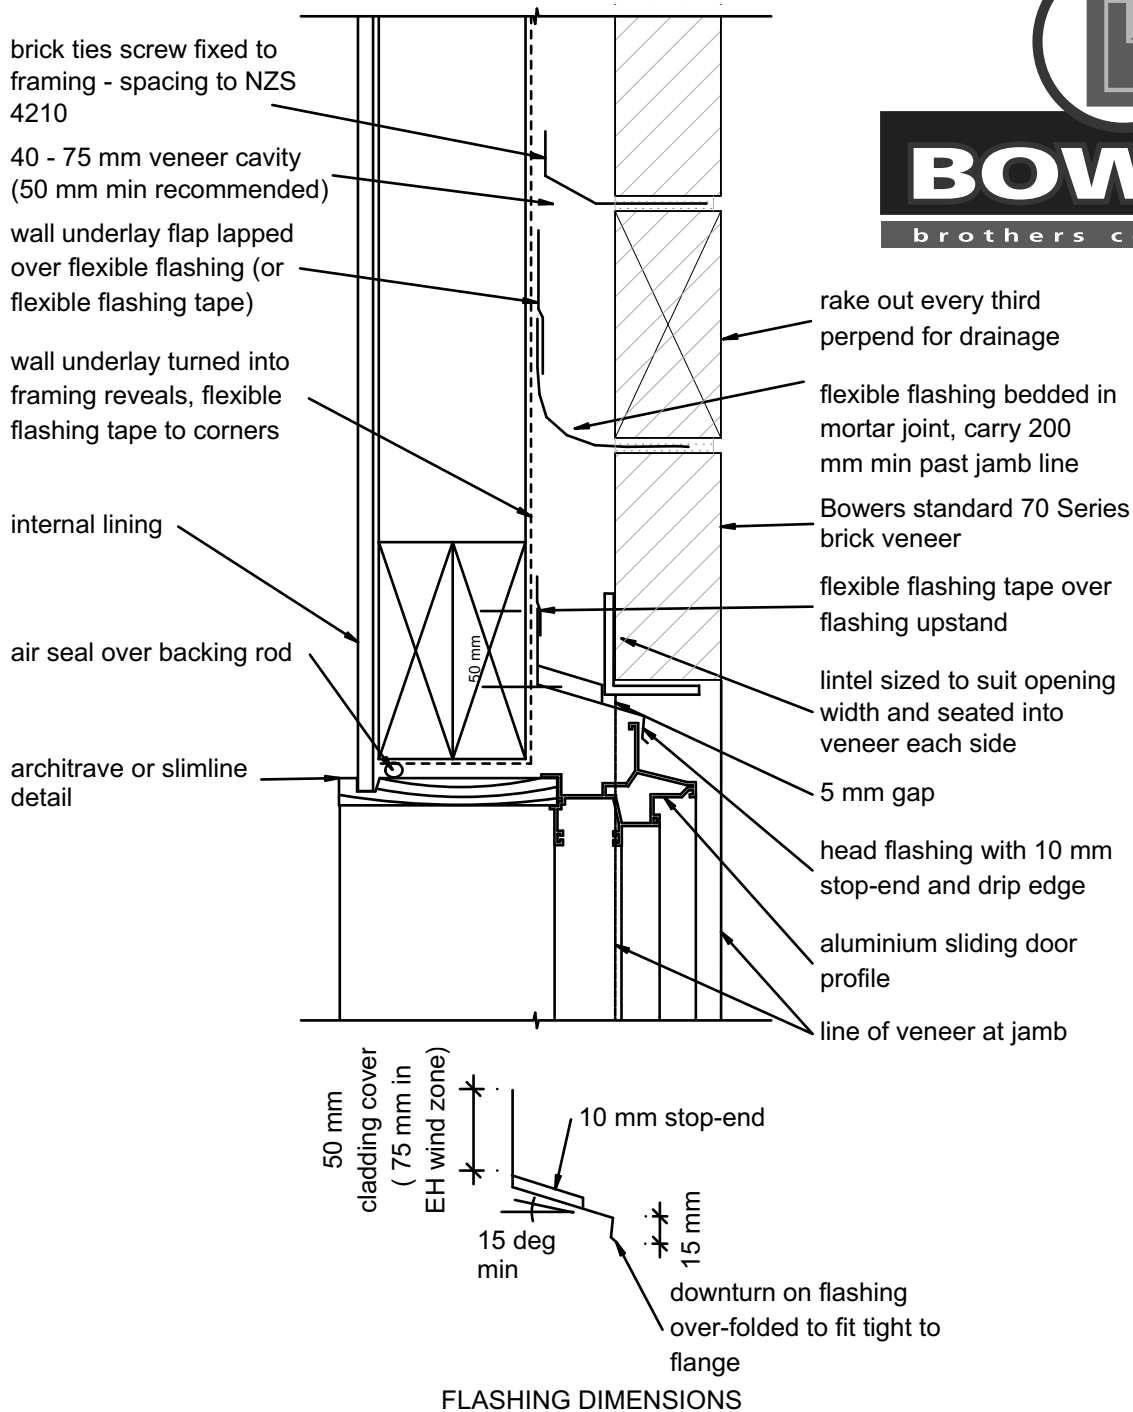

Bowers Brothers Masonry Veneer

Aluminium Sliding Door Head - Lintel Supported by Brick Alternative Solution

Dwg. No. BB-17 Dwg. Scale- 1:5

Technical Support:

Steve Crossland

Steve.c@bowersbrothers.co.nz

www.bowersbrothers.co.nz

Disclaimer: This is a general detail and is intended as a guide for use of Bowers Brothers Bricks and should not override any consulting engineers recommendations for site specific locations.

Bowers Brothers Concrete Ltd makes no warranty regarding the use of this information with non- Bowers products.