
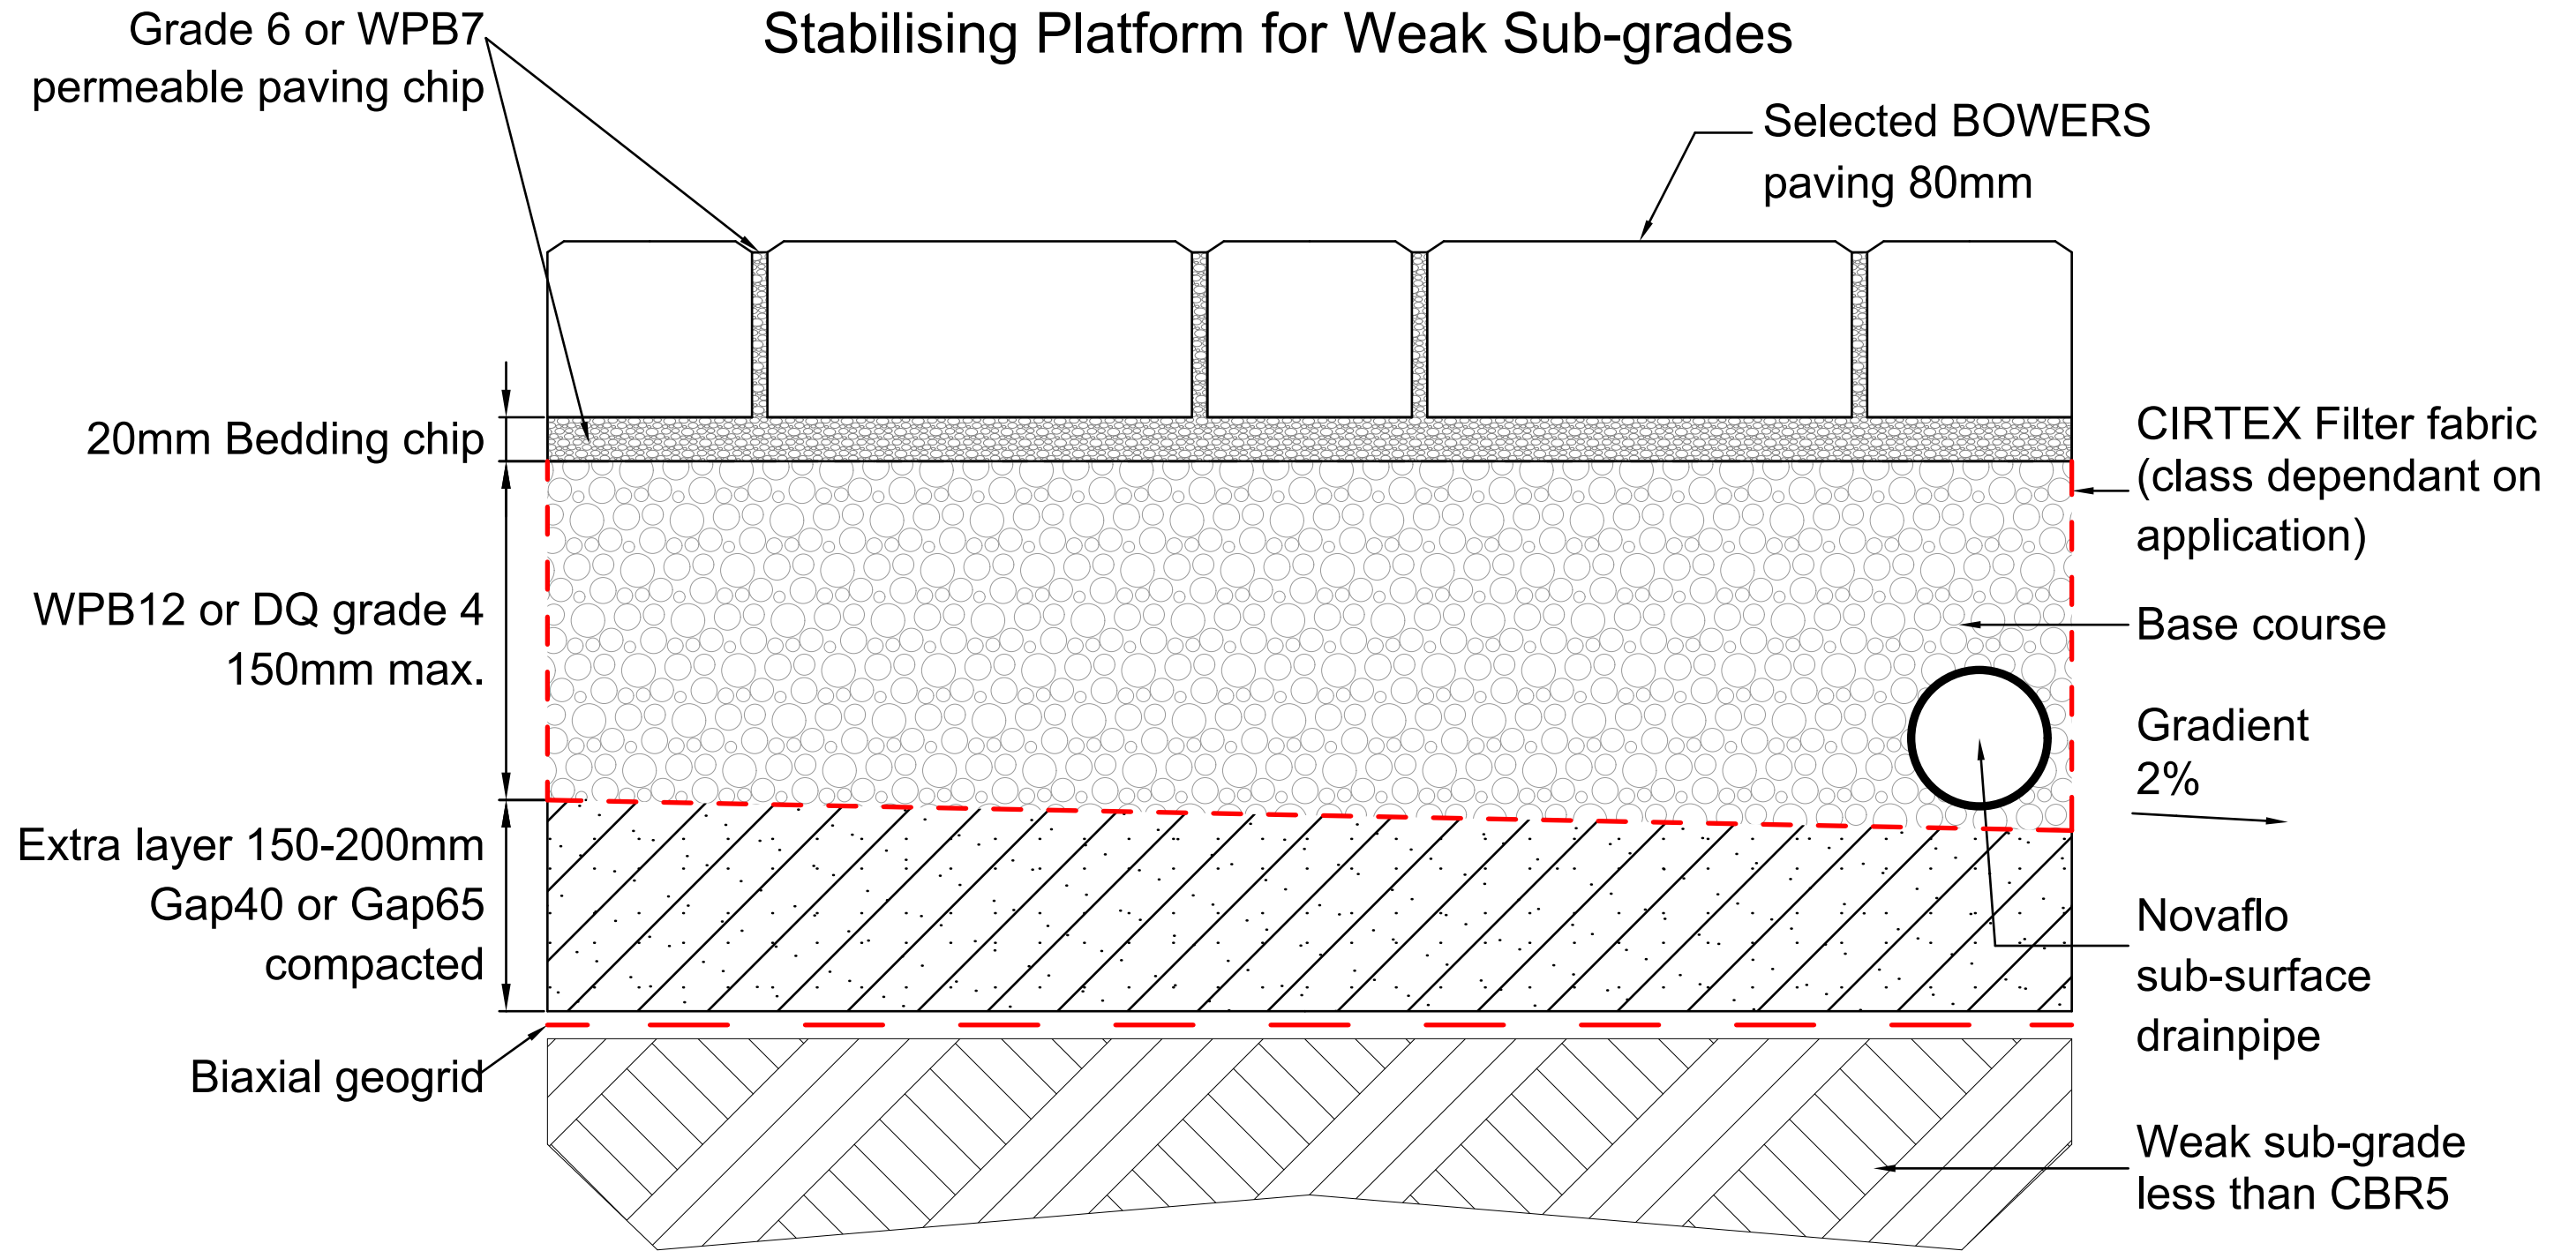


# Stabilising Platform for Weak Sub-grades

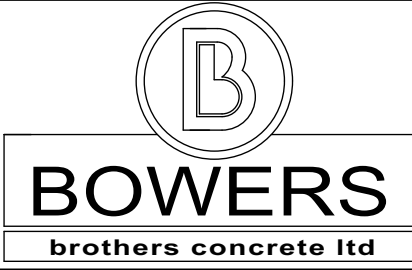

 <p><b>BOWERS</b> brothers concrete ltd</p> <p>The purpose of this drawing is for preliminary design only. This drawing should not be used for final design or construction without the certification of a professional registered engineer. © 2018 BOWERS</p>	<b>TITLE:</b> Selected Bowers Paving - Soft Soil			<b>A3</b>
	<b>PROJECT No:</b> N/A	<b>DRAWING No:</b> Paving 5	<b>DATE:</b> August 2020	<b>REV:</b> Rev.C
	<b>DESIGNED BY:</b> BOWERS BROTHERS CONCRETE LTD			<b>SCALE:</b> Not to Scale